



No. 01 DECK.


# H. M. S. "YARMOUTH"

## GENERAL ARRANGEMENT


### SECTIONS.

(AS FITTED)


SCALE:- 1/4" = 1 FOOT.

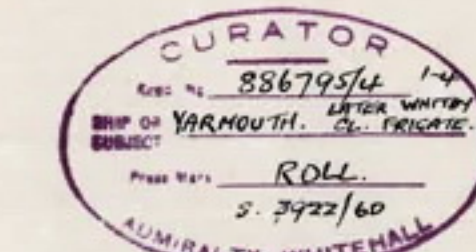


UNCLASSIFIED  
P. J. Turner  
216149

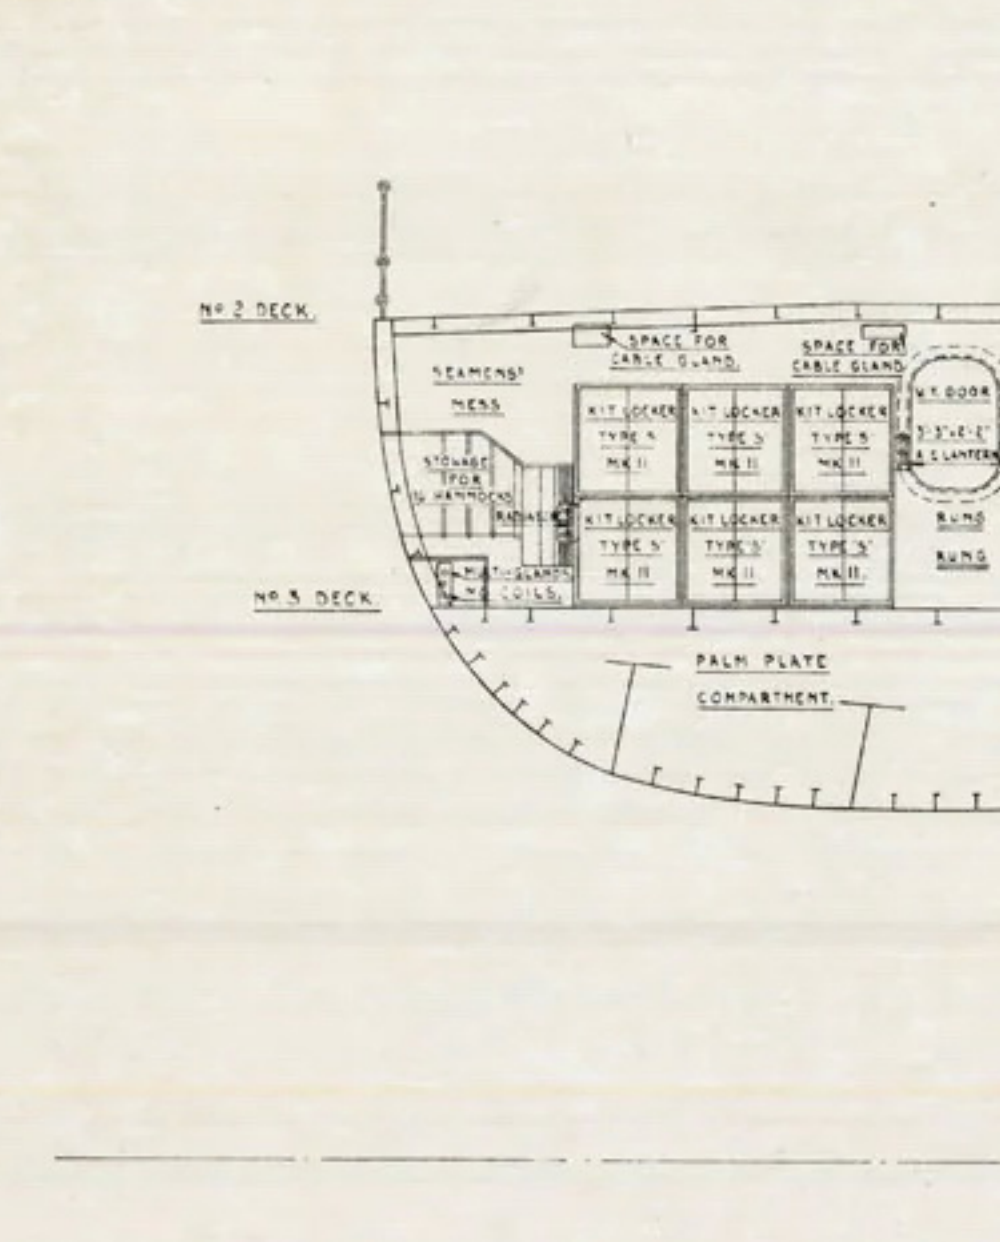


SECTION AT STATION 74.  
LOOKING AFT.

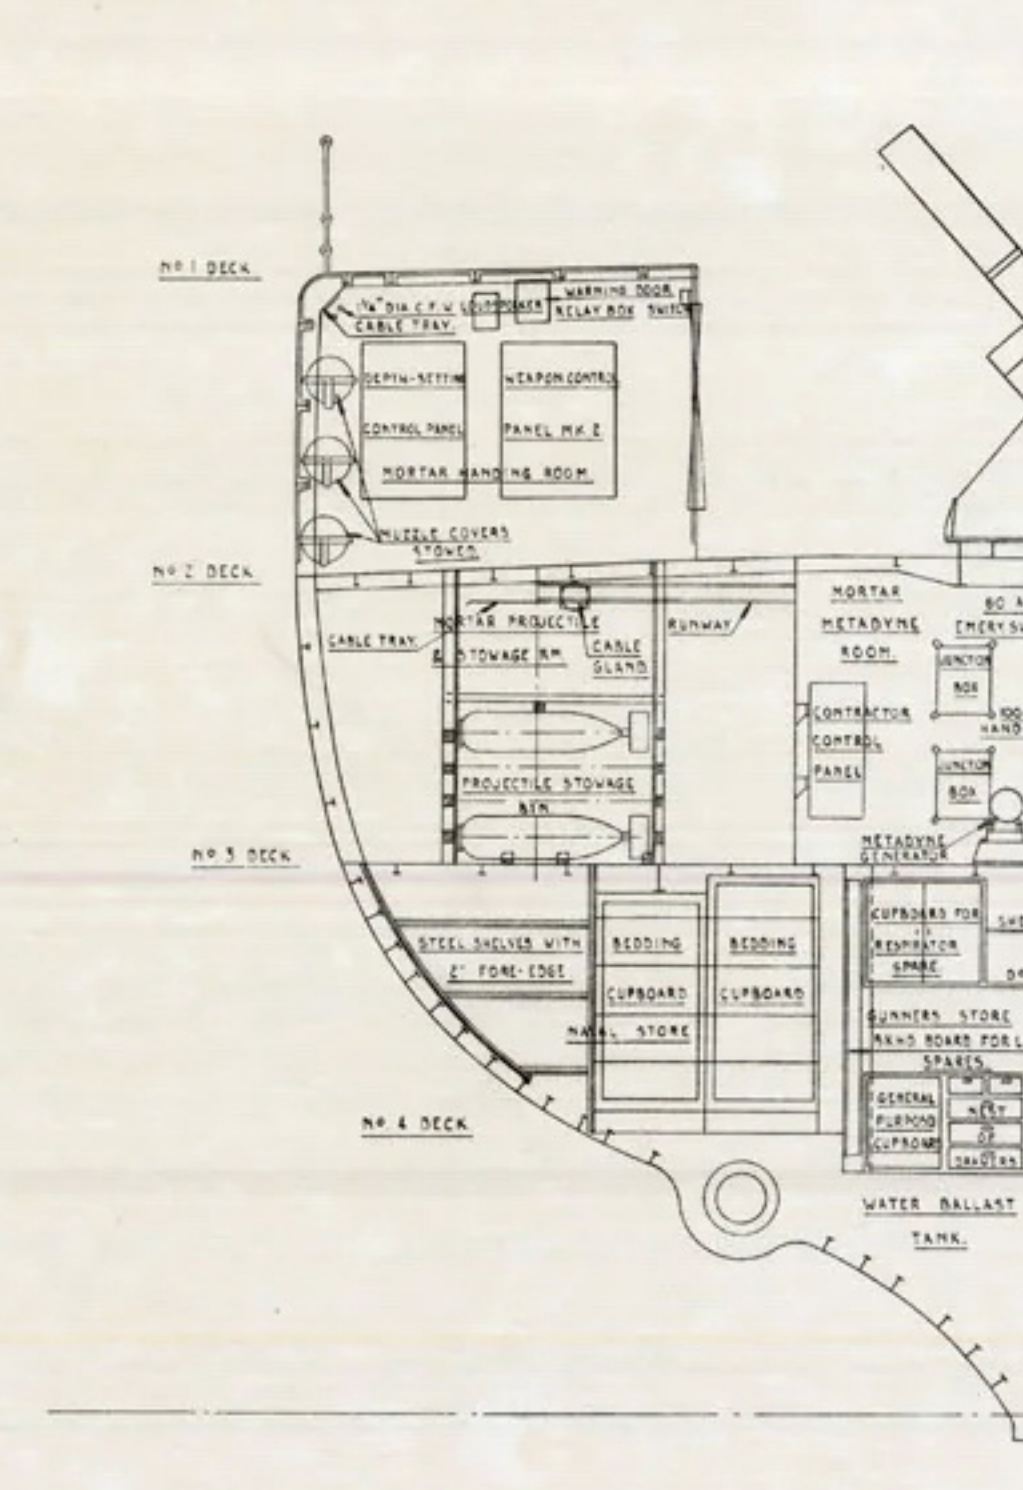


SECTION AT STATION 65 1/2.  
LOOKING AFT.

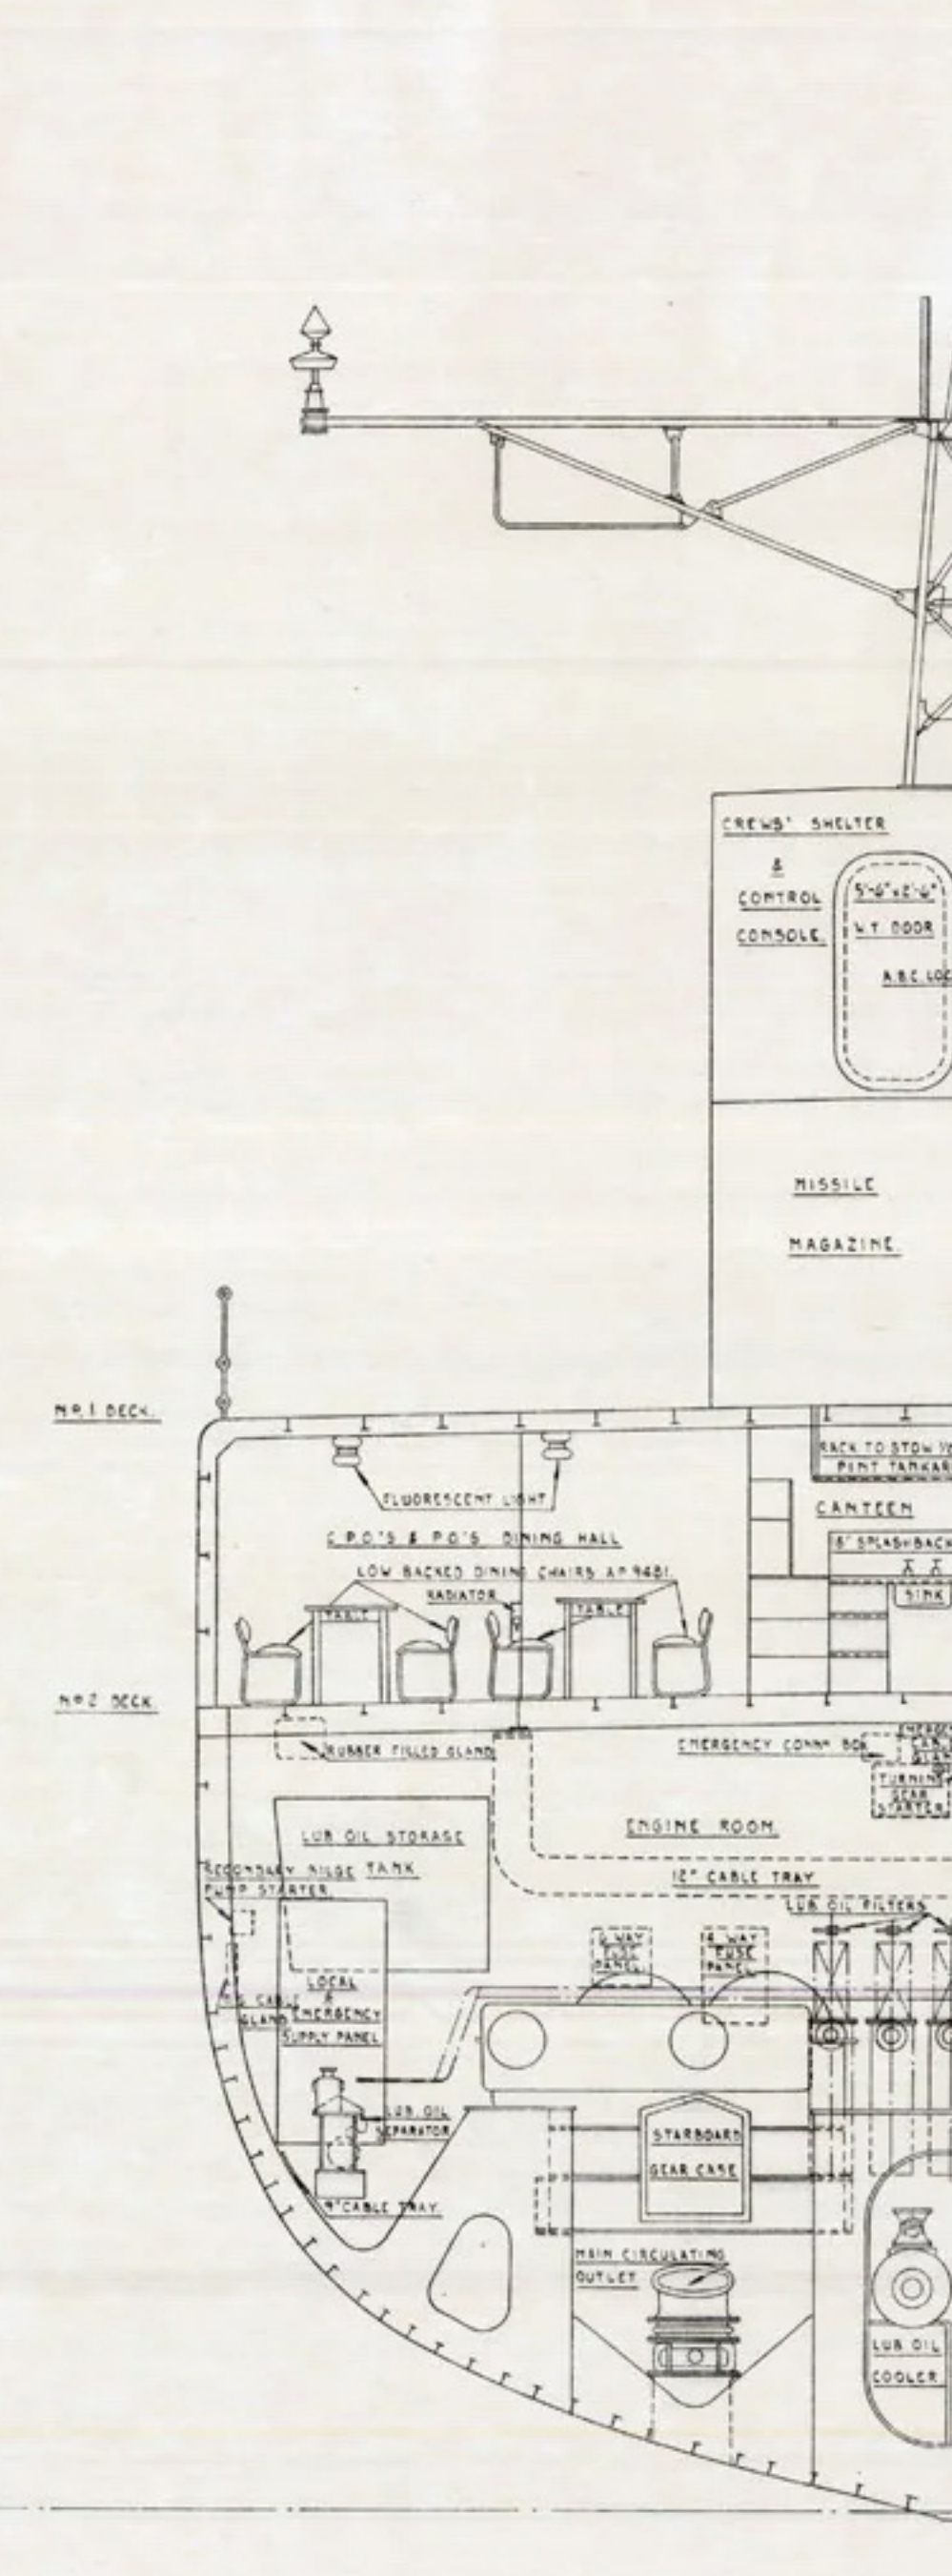


SECTION AT STATION 53.  
LOOKING AFT.

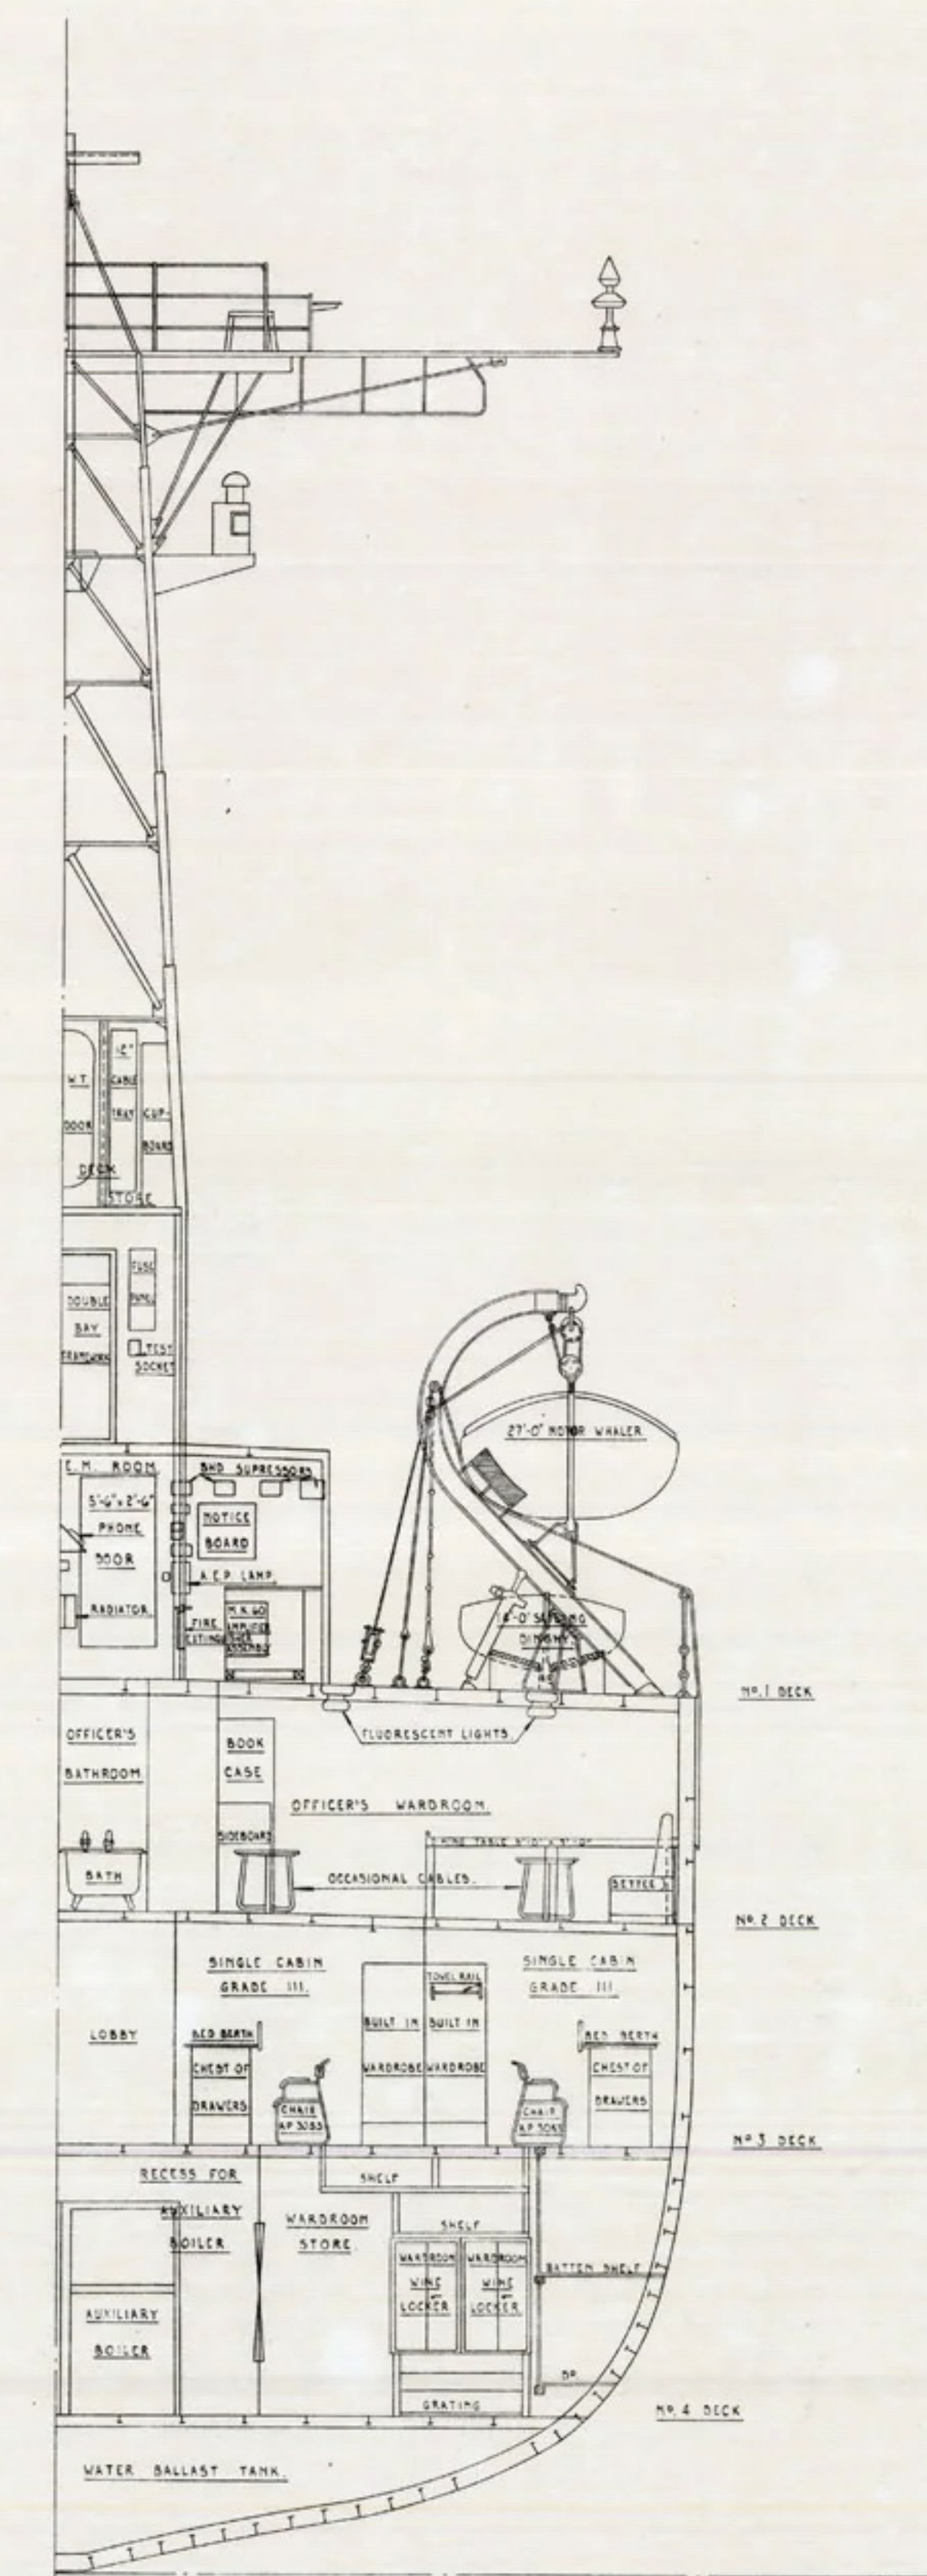


SECTION AT STATION 40.  
LOOKING FORWARD.

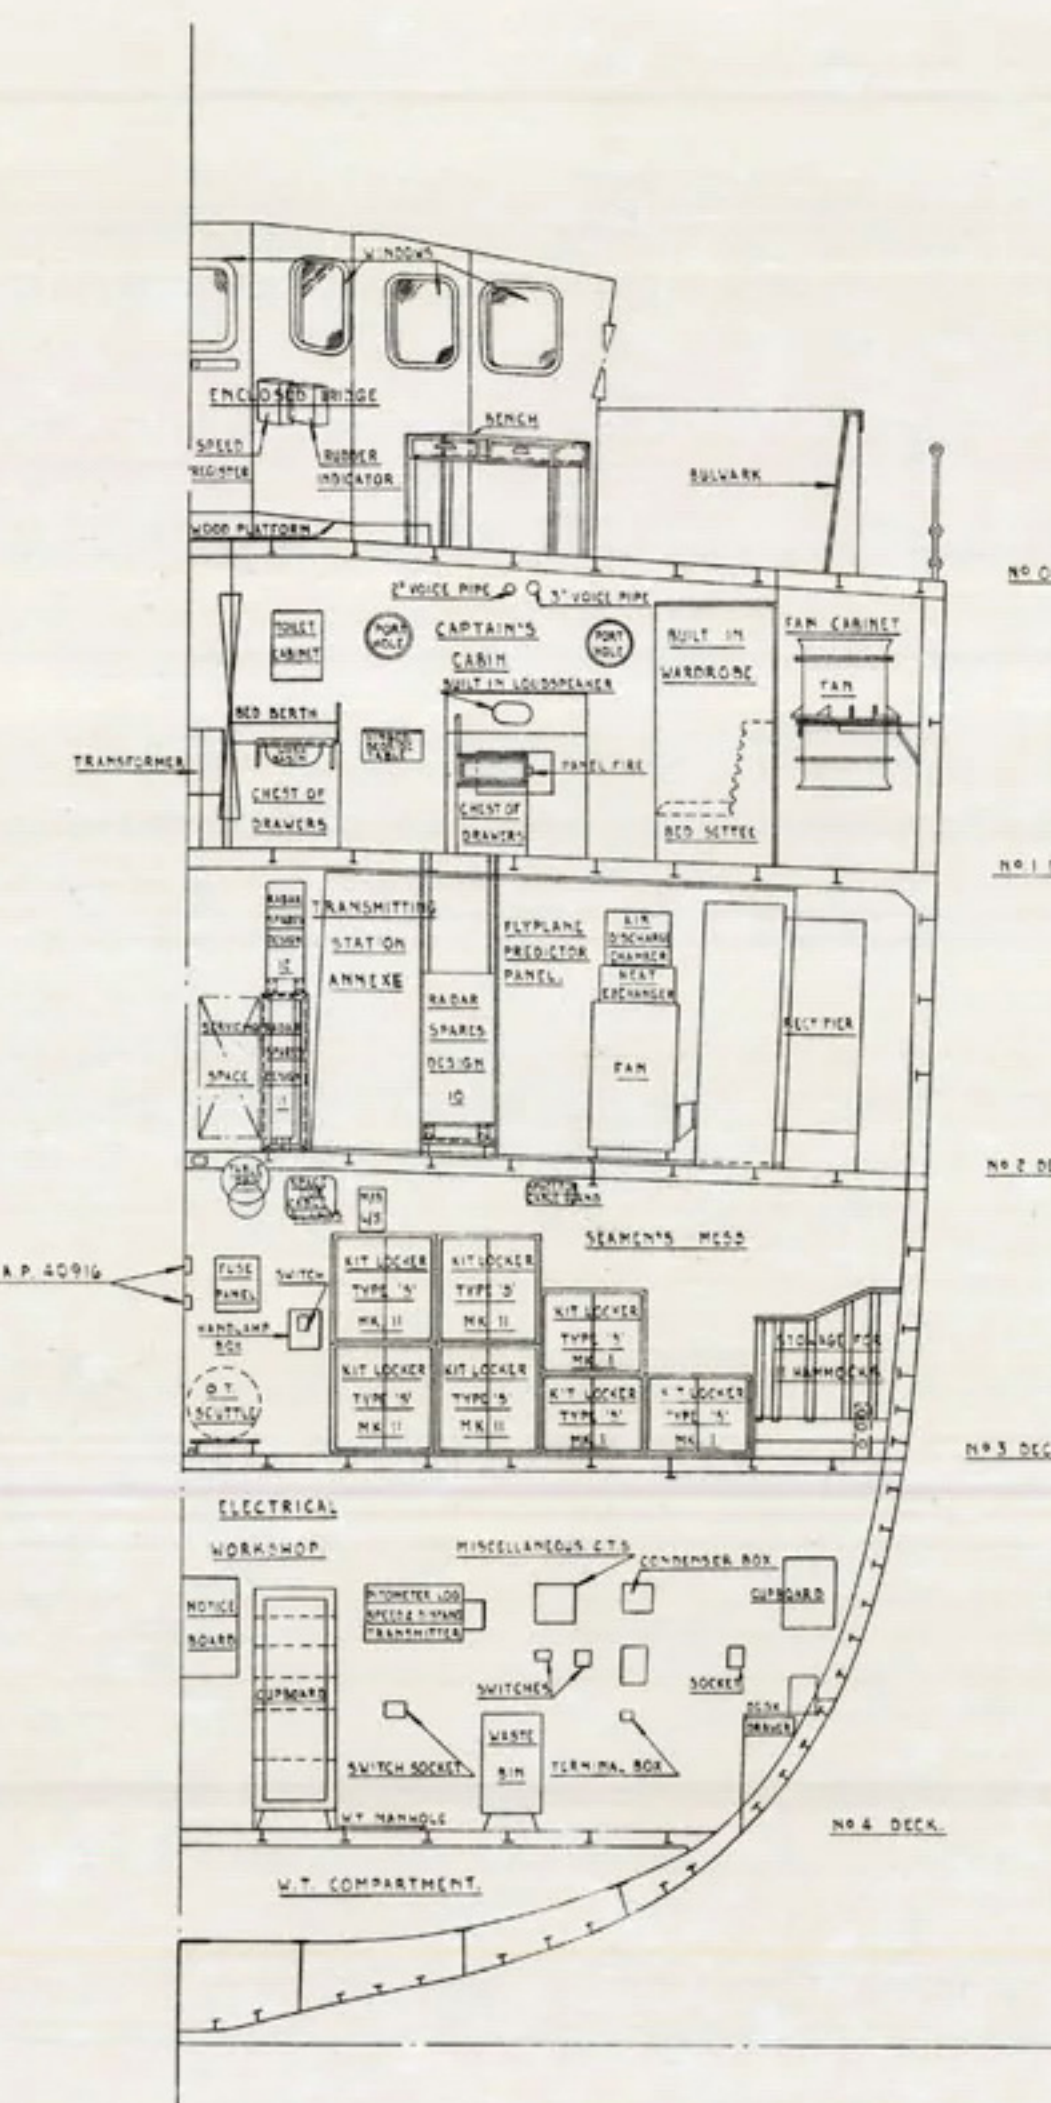

SECTION AT STATION 30.  
LOOKING FORWARD.

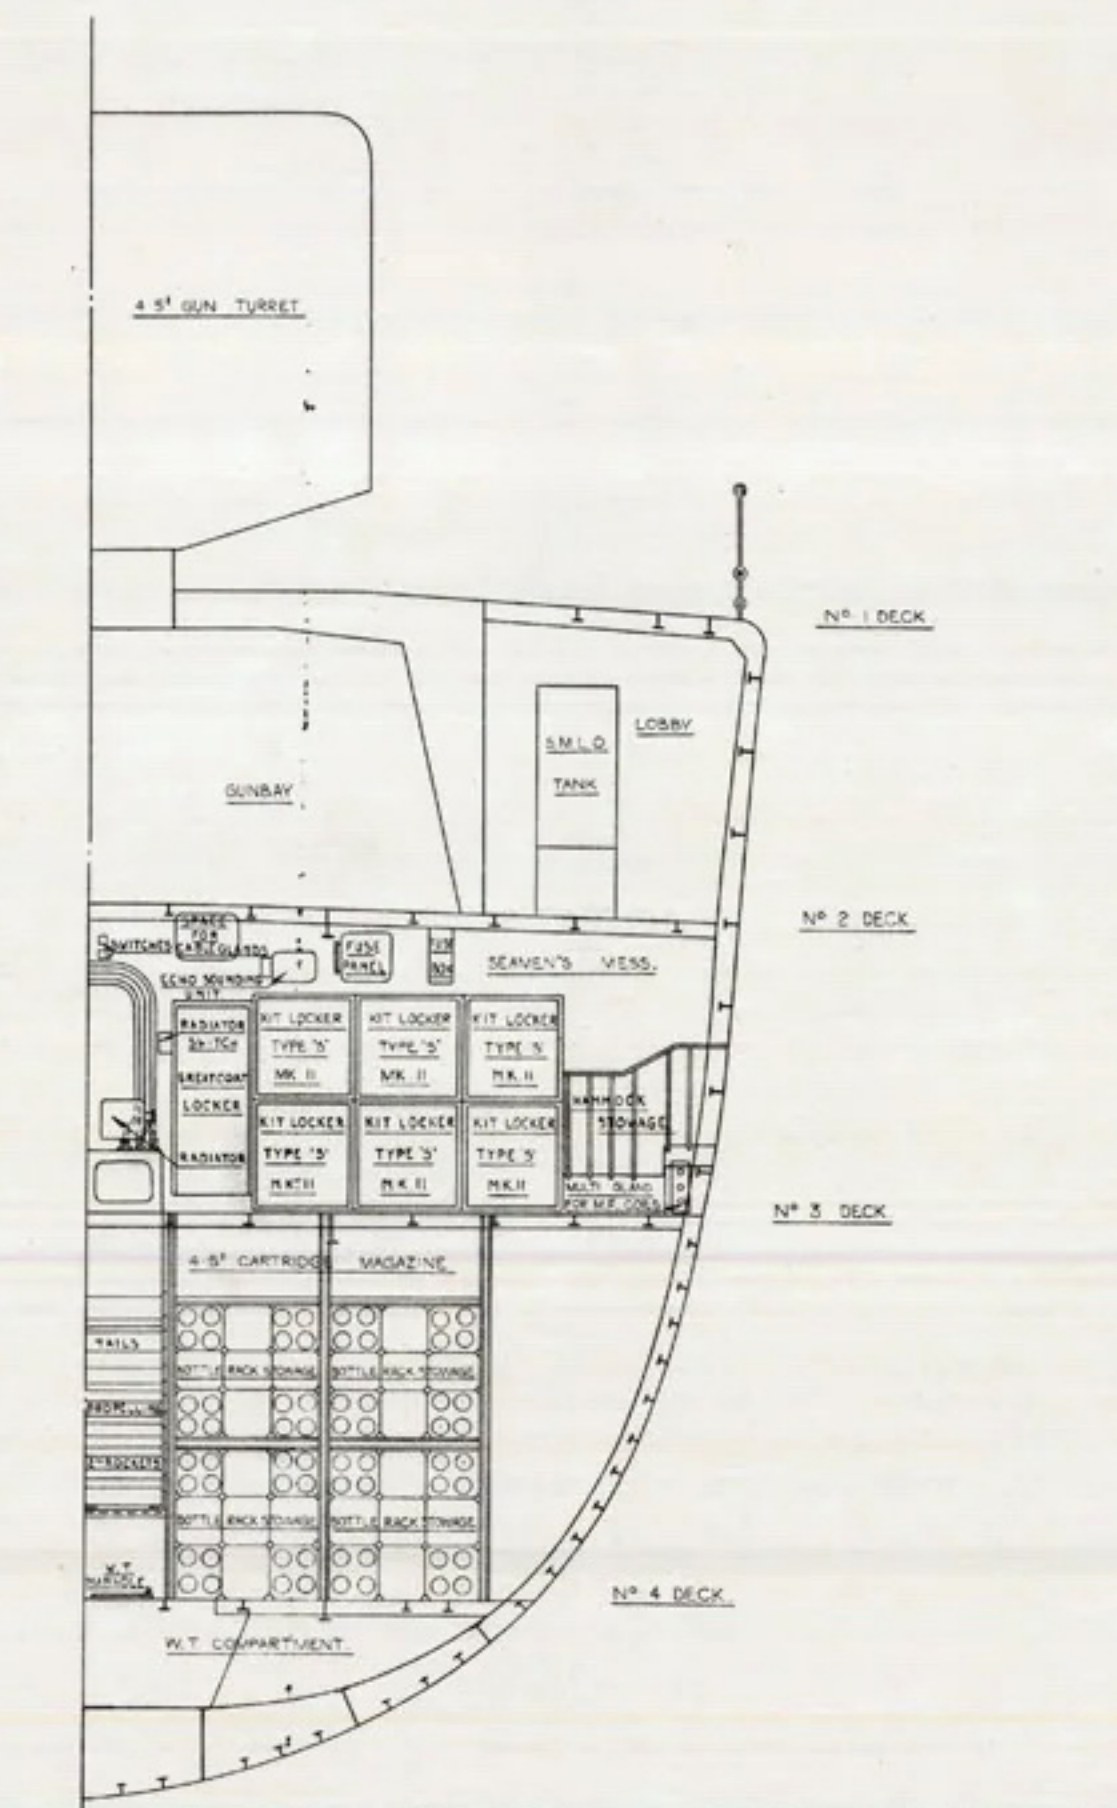

SECTION AT STATION 24.  
LOOKING FORWARD.

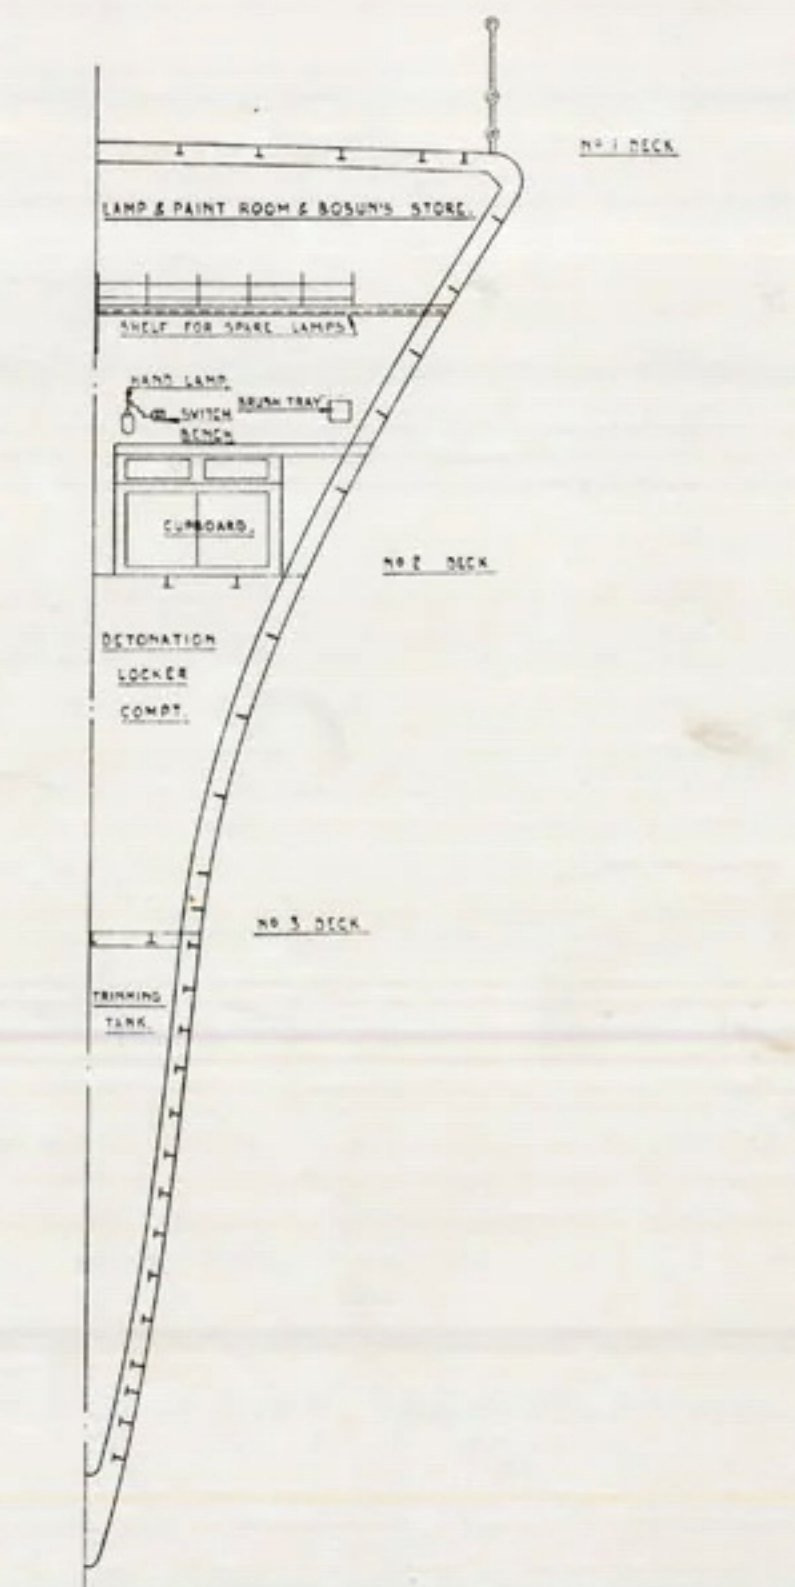

SECTION AT STATION 3 1/2.  
LOOKING FORWARD.